

OAKDALE IRRIGATION DISTRICT
 GREGER FACILITY
 1110 KAUFMAN ROAD
 OAKDALE, CA
 DRAWING TITLE
 OVERALL SITE PLAN

PROJECT NO. 18-10850
 DRAWING A100





TETER, LLP
 FRESNO HEADQUARTERS
 VISALIA | BAKERSFIELD | MODOesto | SAN LUIS OBISPO
 ARCHITECTS ENGINEERS CONNECTED

NOT FOR
 CONSTRUCTION

MARK	DATE	DESCRIPTION

M/D/Y/Y SITE


Teter, LLP expressly warrants that the information contained herein is true and correct to the best of its knowledge and belief. Teter, LLP expressly disclaims any liability for any errors or omissions in this drawing. This document, its contents, and the information herein are the property of Teter, LLP and are not to be used, reproduced, or distributed in any form without the written authorization of Teter, LLP.

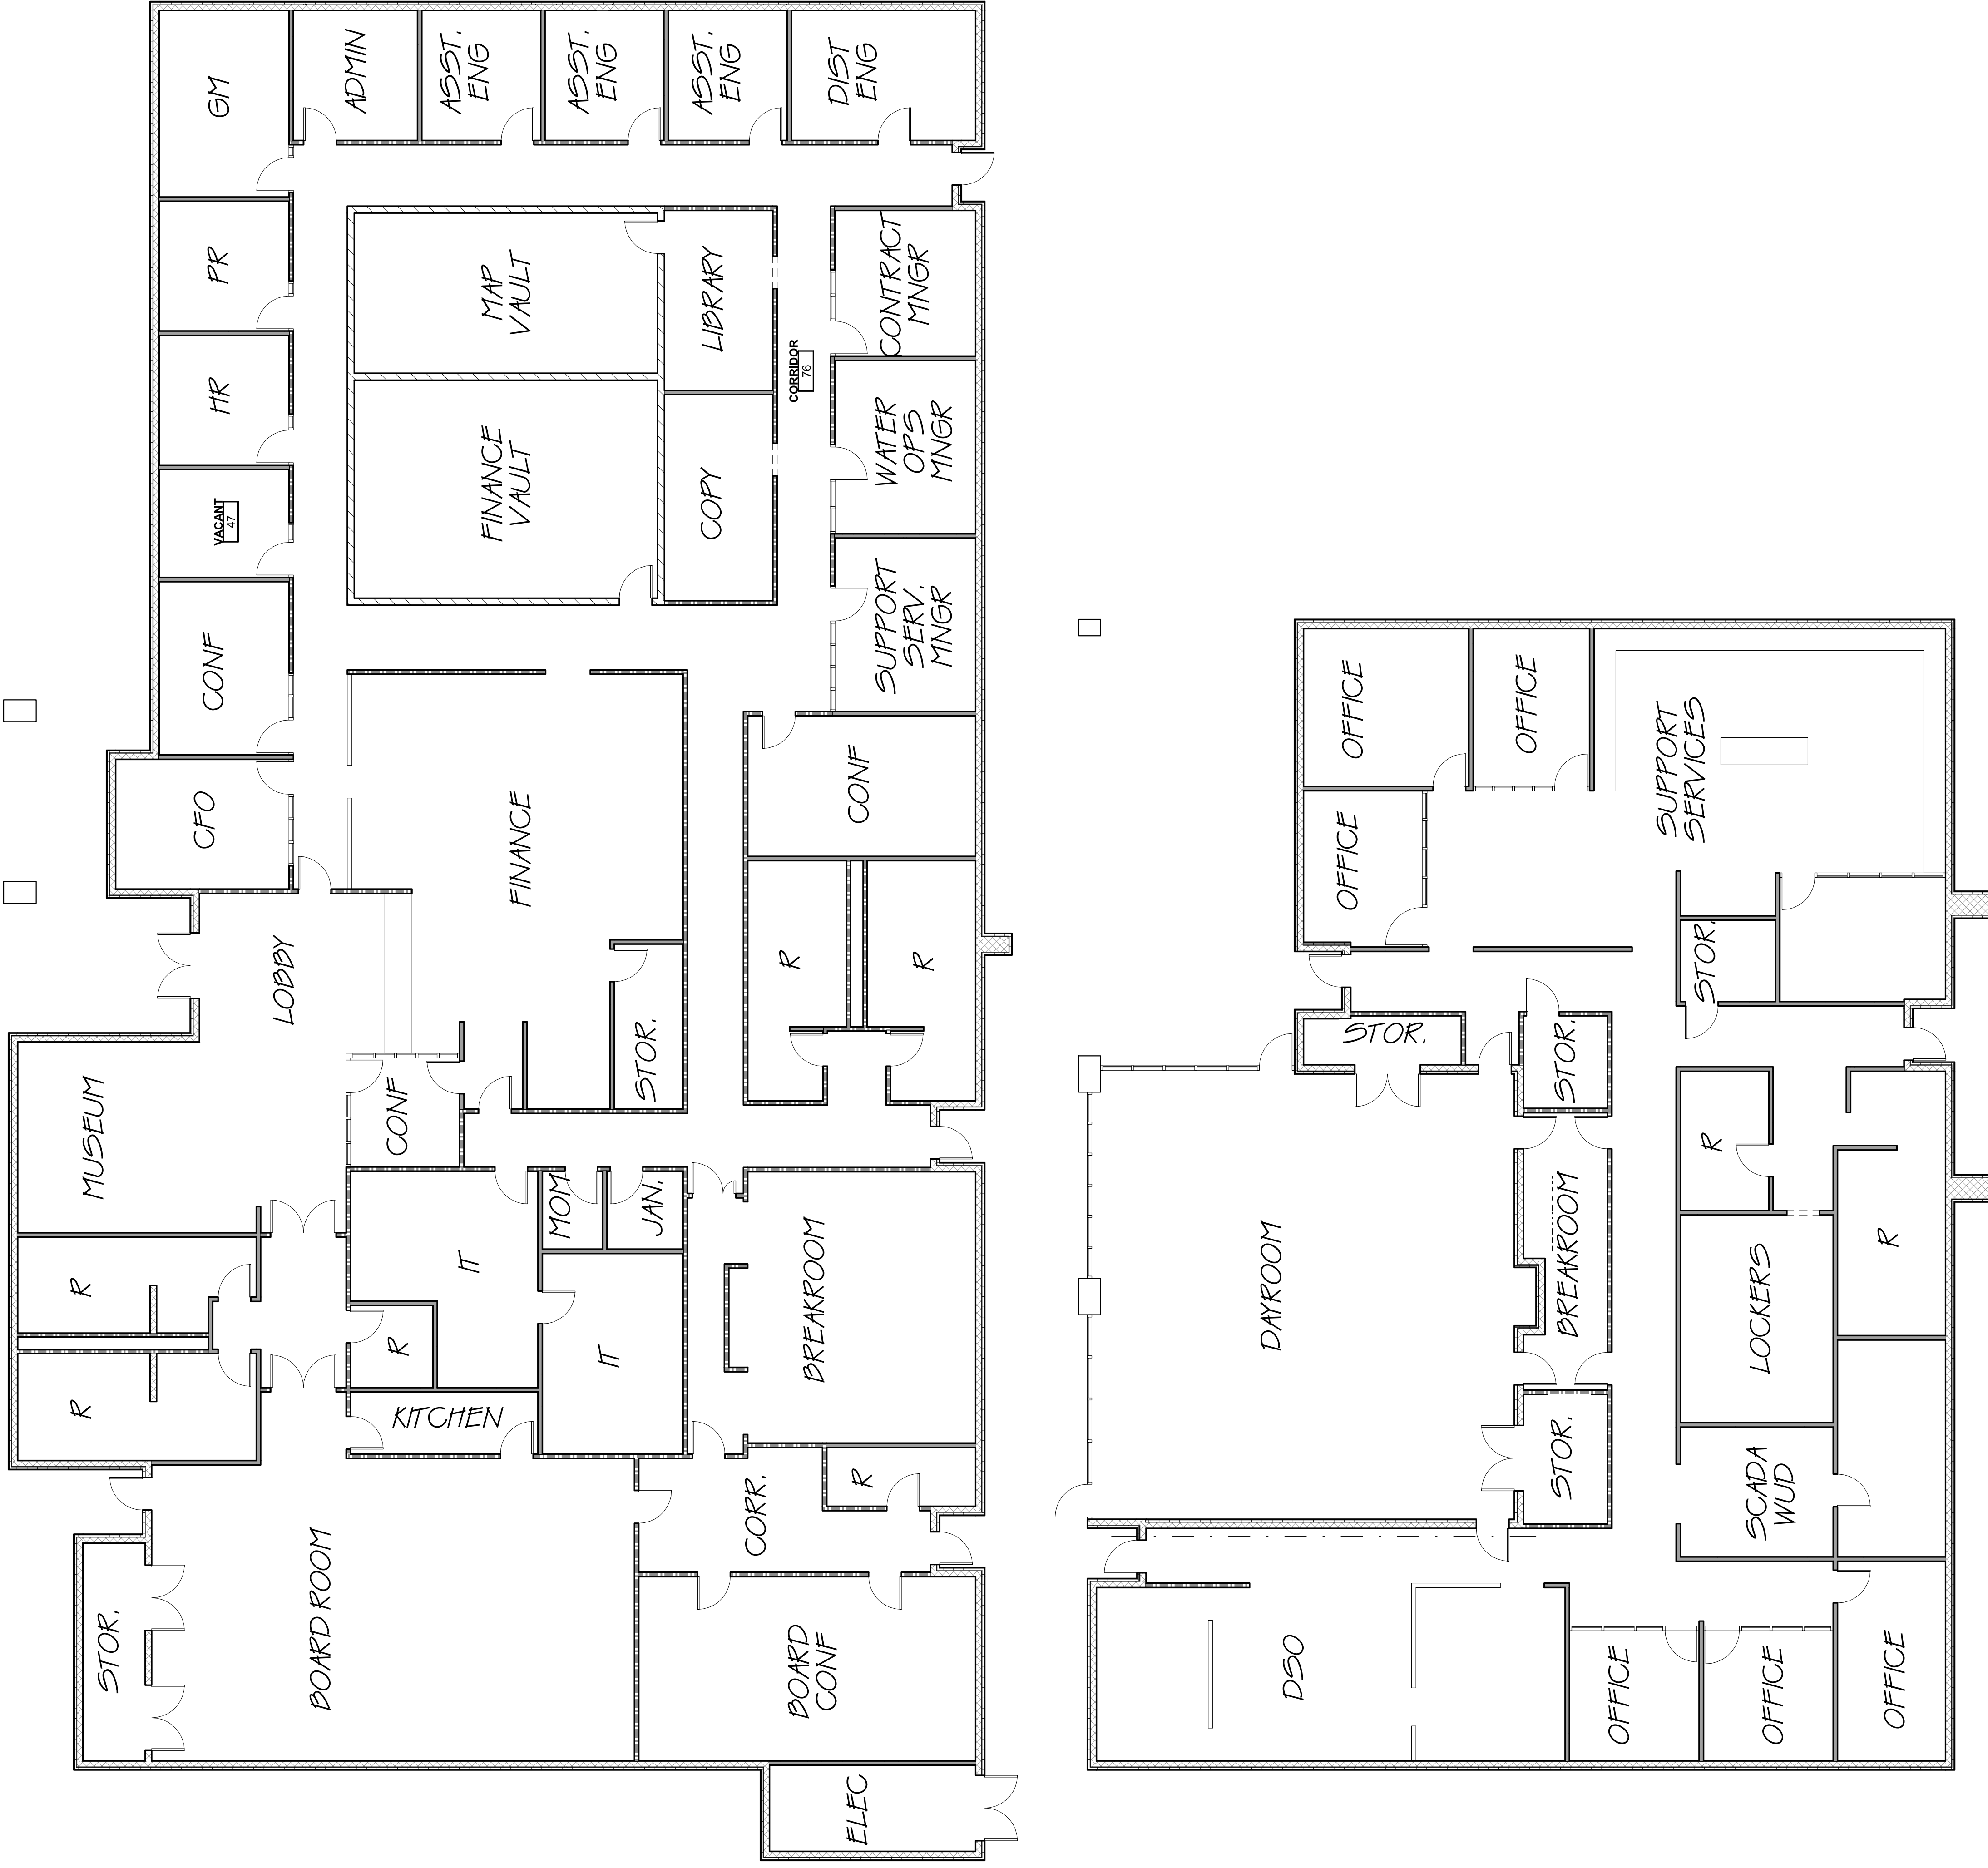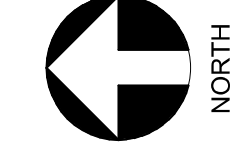

MARK	DATE	DESCRIPTION
	02/04/20	Project Status

NOT FOR CONSTRUCTION

TETER, LLP
 FRESNO HEADQUARTERS
 VISALIA | BAKERSFIELD | MADERA | SAN LUIS OBISPO
 ARCHITECTS ENGINEERS CONNECTED

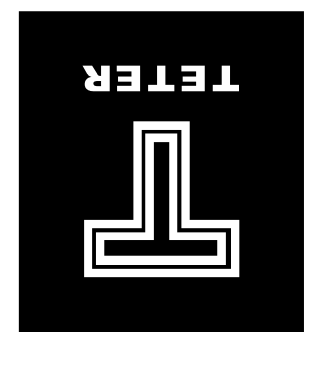

OAKDALE IRRIGATION DISTRICT
 OFFICE CONCEPT - B
 1110 KAUFMAN ROAD
 OAKDALE, CA
 DRAWING TITLE
 FLOOR PLAN

PROJECT NO. 18-10850
 DRAWING A200


Teter, LLP expressly warrants that the information contained herein is true and correct to the best of its knowledge and belief. Teter, LLP expressly disclaims any liability for any errors or omissions in this document. In witness whereof, the undersigned has hereunto set their hand and seal this 1st day of July, 2018.

Teter, LLP expressly reserves the right to use any design, idea, concept or other intellectual property rights in these plans and designs, in whole or in part, for any other project without any written authorization.

MARK	DATE	DESCRIPTION
MDD/YY		SITE


NOT FOR CONSTRUCTION

TETER, LLP
FRESNO HEADQUARTERS
VISALA | BAKERSFIELD | MODOSTO | SAN LUIS OBISPO
ARCHITECTS ENGINEERS CONNECTED

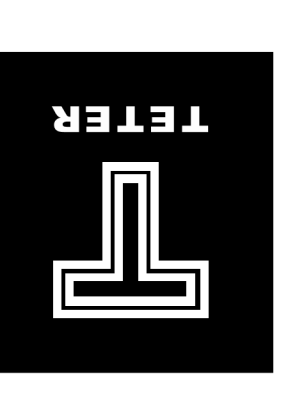


OAKDALE IRRIGATION DISTRICT
GREGER FACILITY
1110 KAUFMAN ROAD
OAKDALE, CA
DRAWING TITLE
ELEVATIONS

PROJECT NO.
18-10850
DRAWING
A300

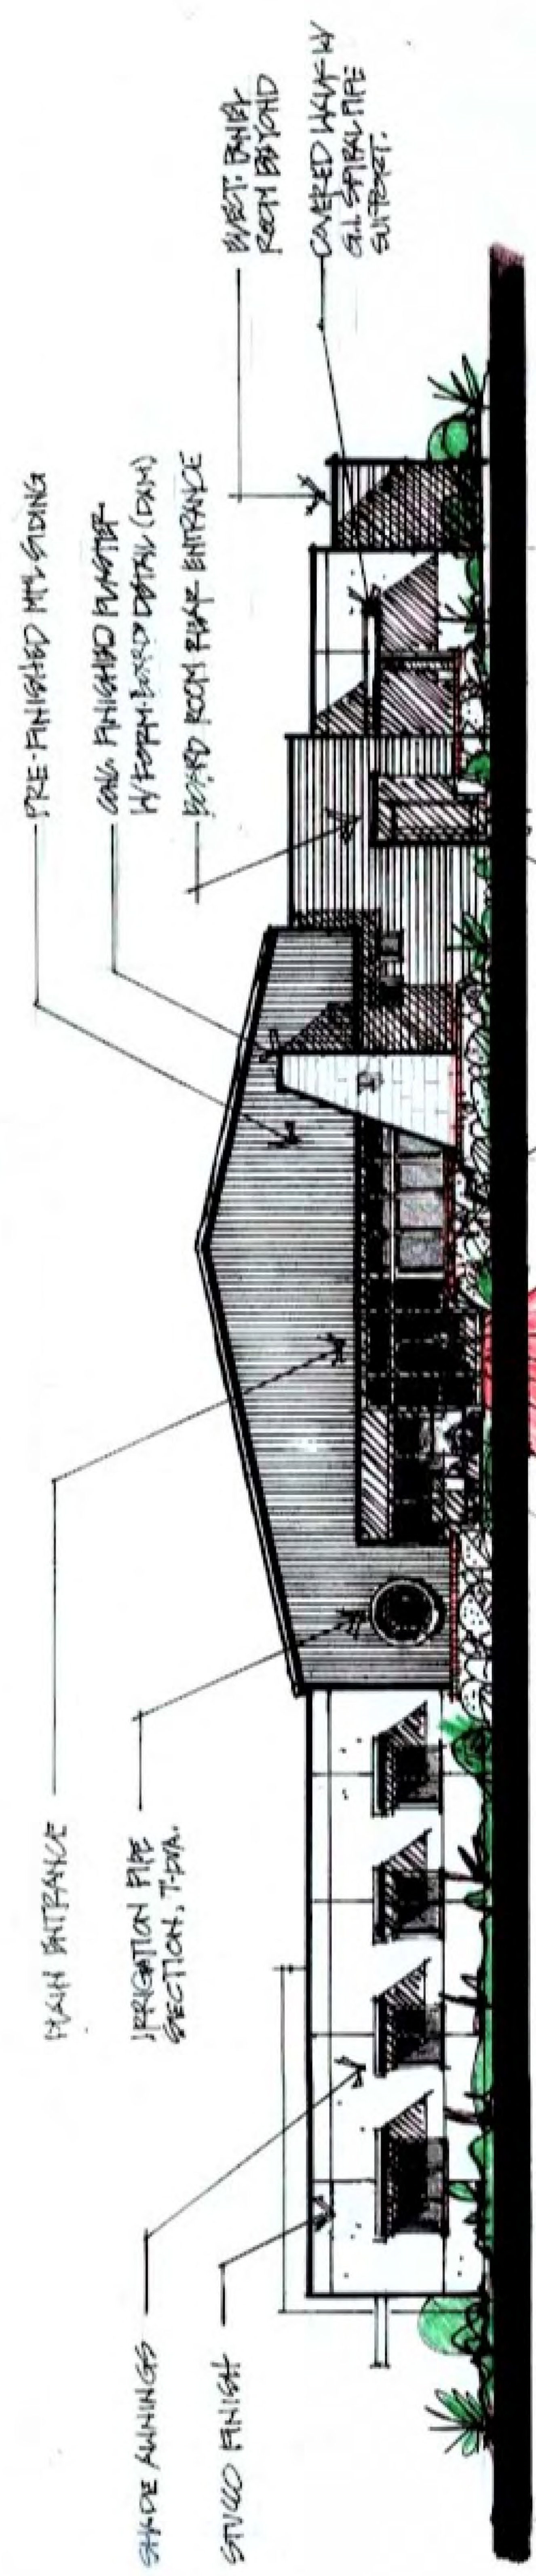

NORTH

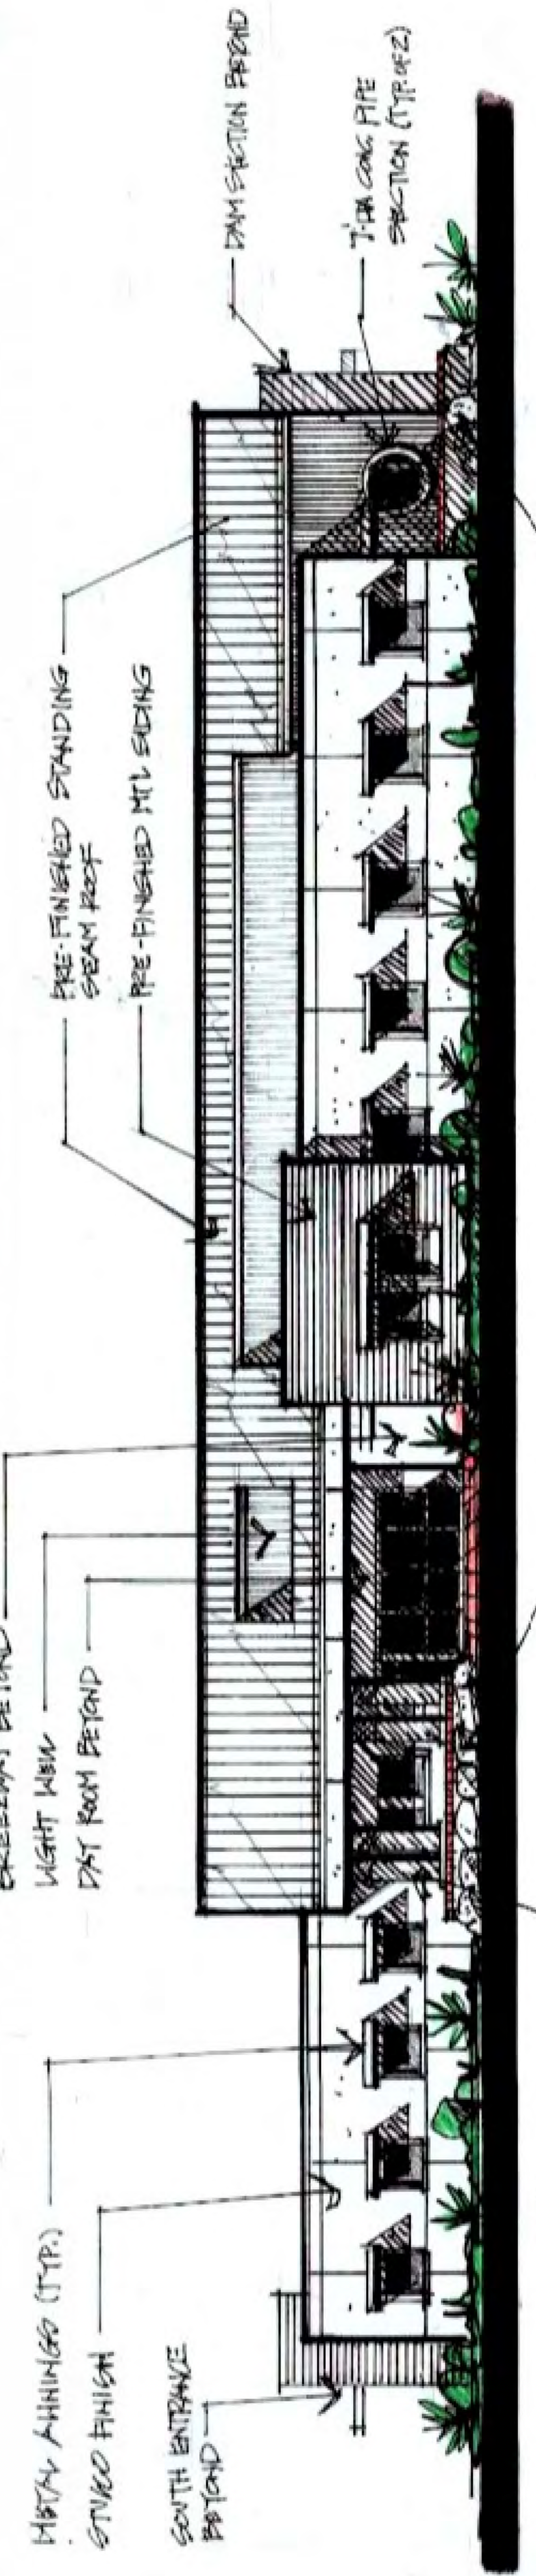

EAST